


Agriclad - Roof Sheet Laying Sequence

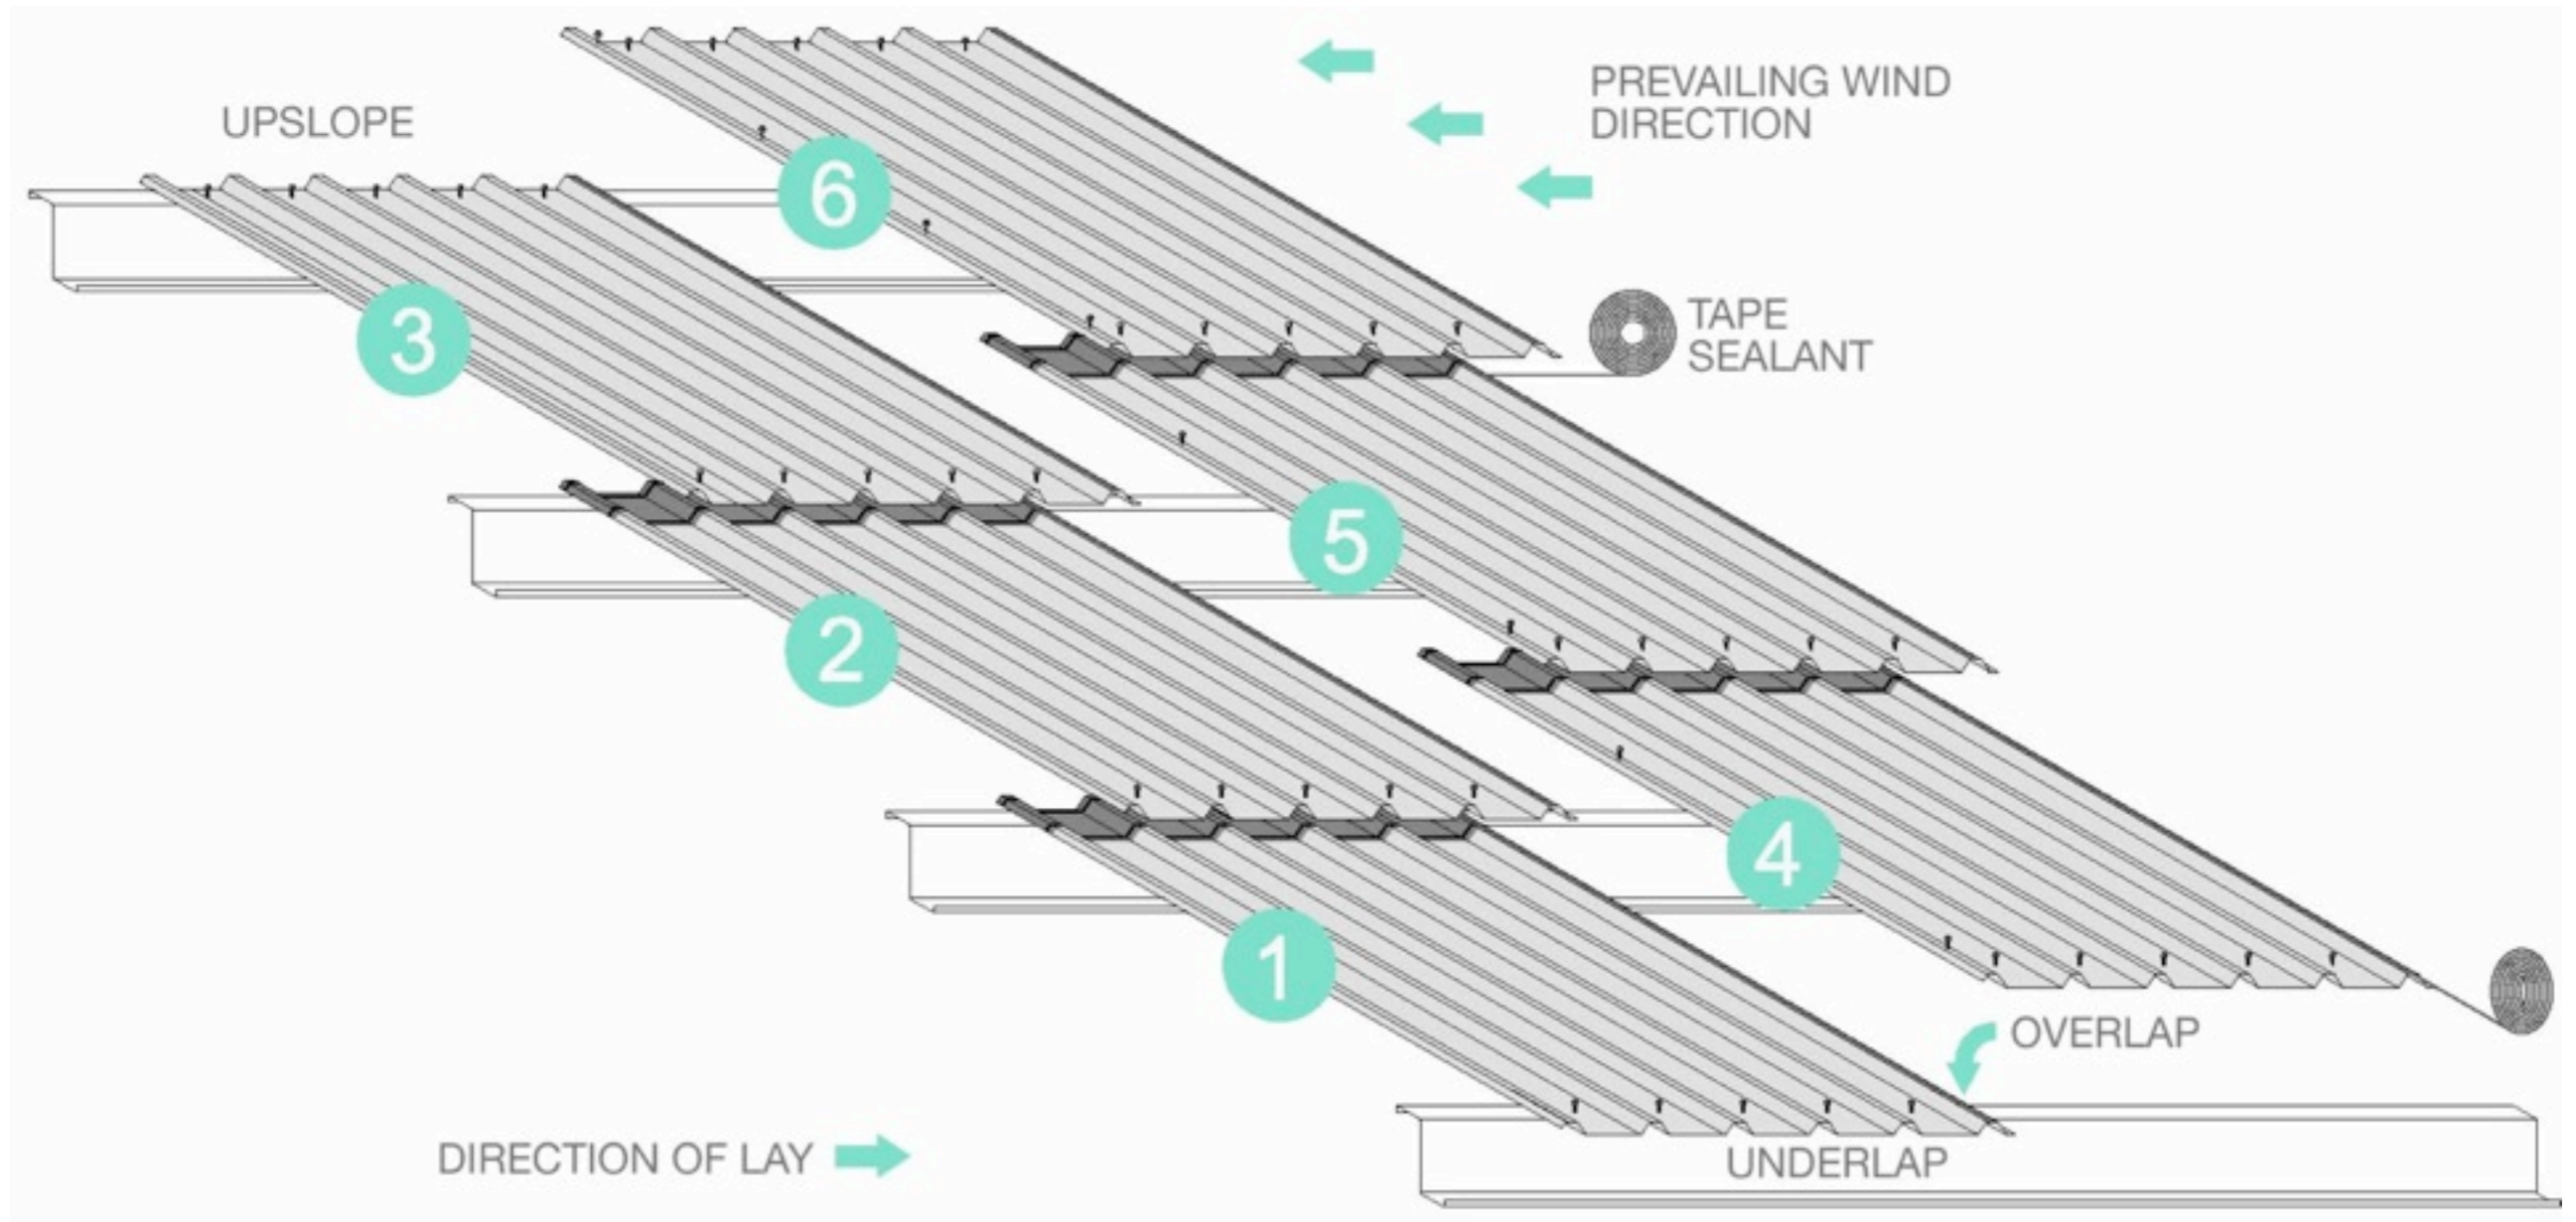

This diagram is for guidance only - please call us if you require further advice.